


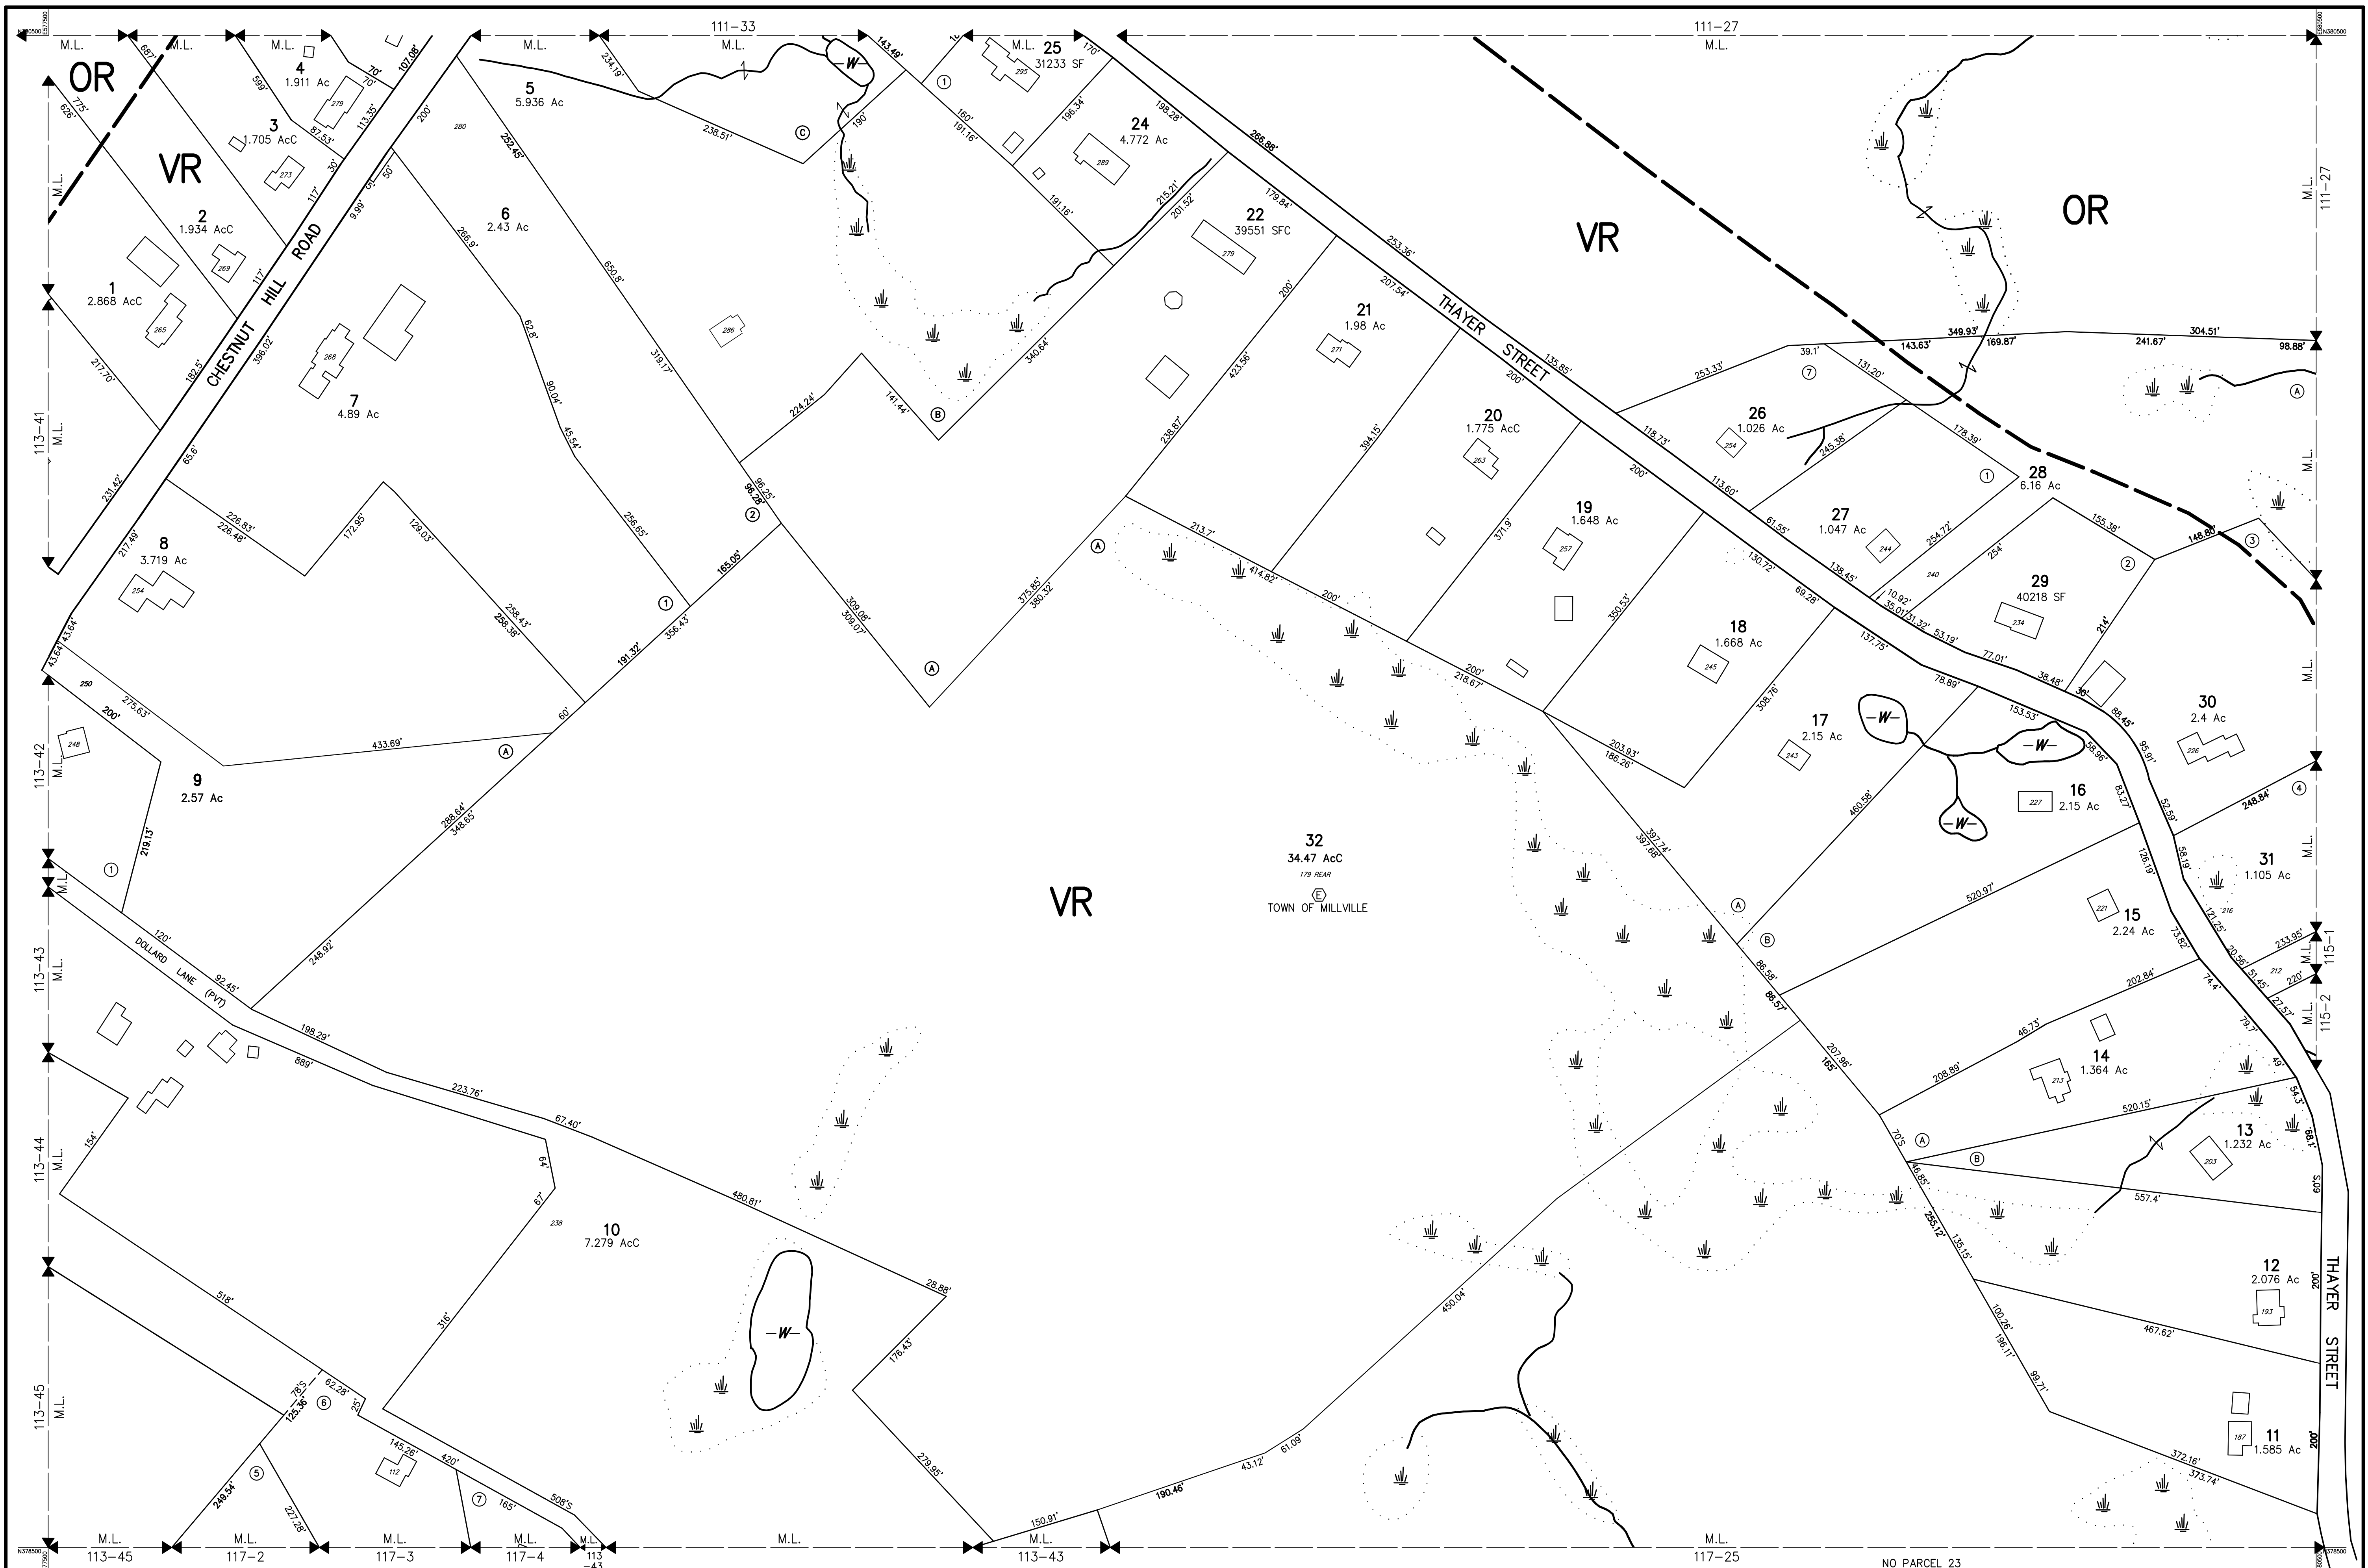

THIS MAP IS FOR ASSESSMENT PURPOSES. IT IS NOT VALID FOR LEGAL DESCRIPTION OR CONVEYANCE.

THE HORIZONTAL DATUM IS THE MASSACHUSETTS STATE PLANE COORDINATE SYSTEM.

PHOTOGRAPHY DATE: APRIL 28, 1992

COMPLETION DATE: FEBRUARY 26, 1993

PRODUCED IN 1993 BY
CARTOGRAPHIC ASSOC. INC.
PROFESSIONAL CONSULTANTS
MUNICIPAL MAPPING - GIS - PUBLIC WORKS INFORMATION MGT.
11 PLEASANT STREET, LITTLETON, NEW HAMPSHIRE 03561
PHONE (800)322-4540 - FAX (603)444-1366
www.cai-info.com

AREA SURVEYED Ac
AREA CALCULATED Ac
SQUARE FEET SURVEYED SF
SQUARE FEET CALCULATED SF
RECORD DIMENSION 100'
SCALED DIMENSION 100'S

RIGHT OF WAY R/W
SURFACE WATER W
WETLANDS W
ZONING LIMITS VR

TAX EXEMPT PROPERTY E
SUBDIVISION LOT NO. 25
BUILDING LOCATION B
STREET NUMBER M.L.
MATCH LINE M.L.
COMMON OWNERSHIP OR

SCALE 1" = 100'

FEET 0 50 100 200 300
METERS 0 25 50 75

REVISED TO :

PROPERTY MAP
MILLVILLE
MASSACHUSETTS

INDEX DIAGRAM
GN
112 111 110
113 115
118 117 116

MAP NO.
114