


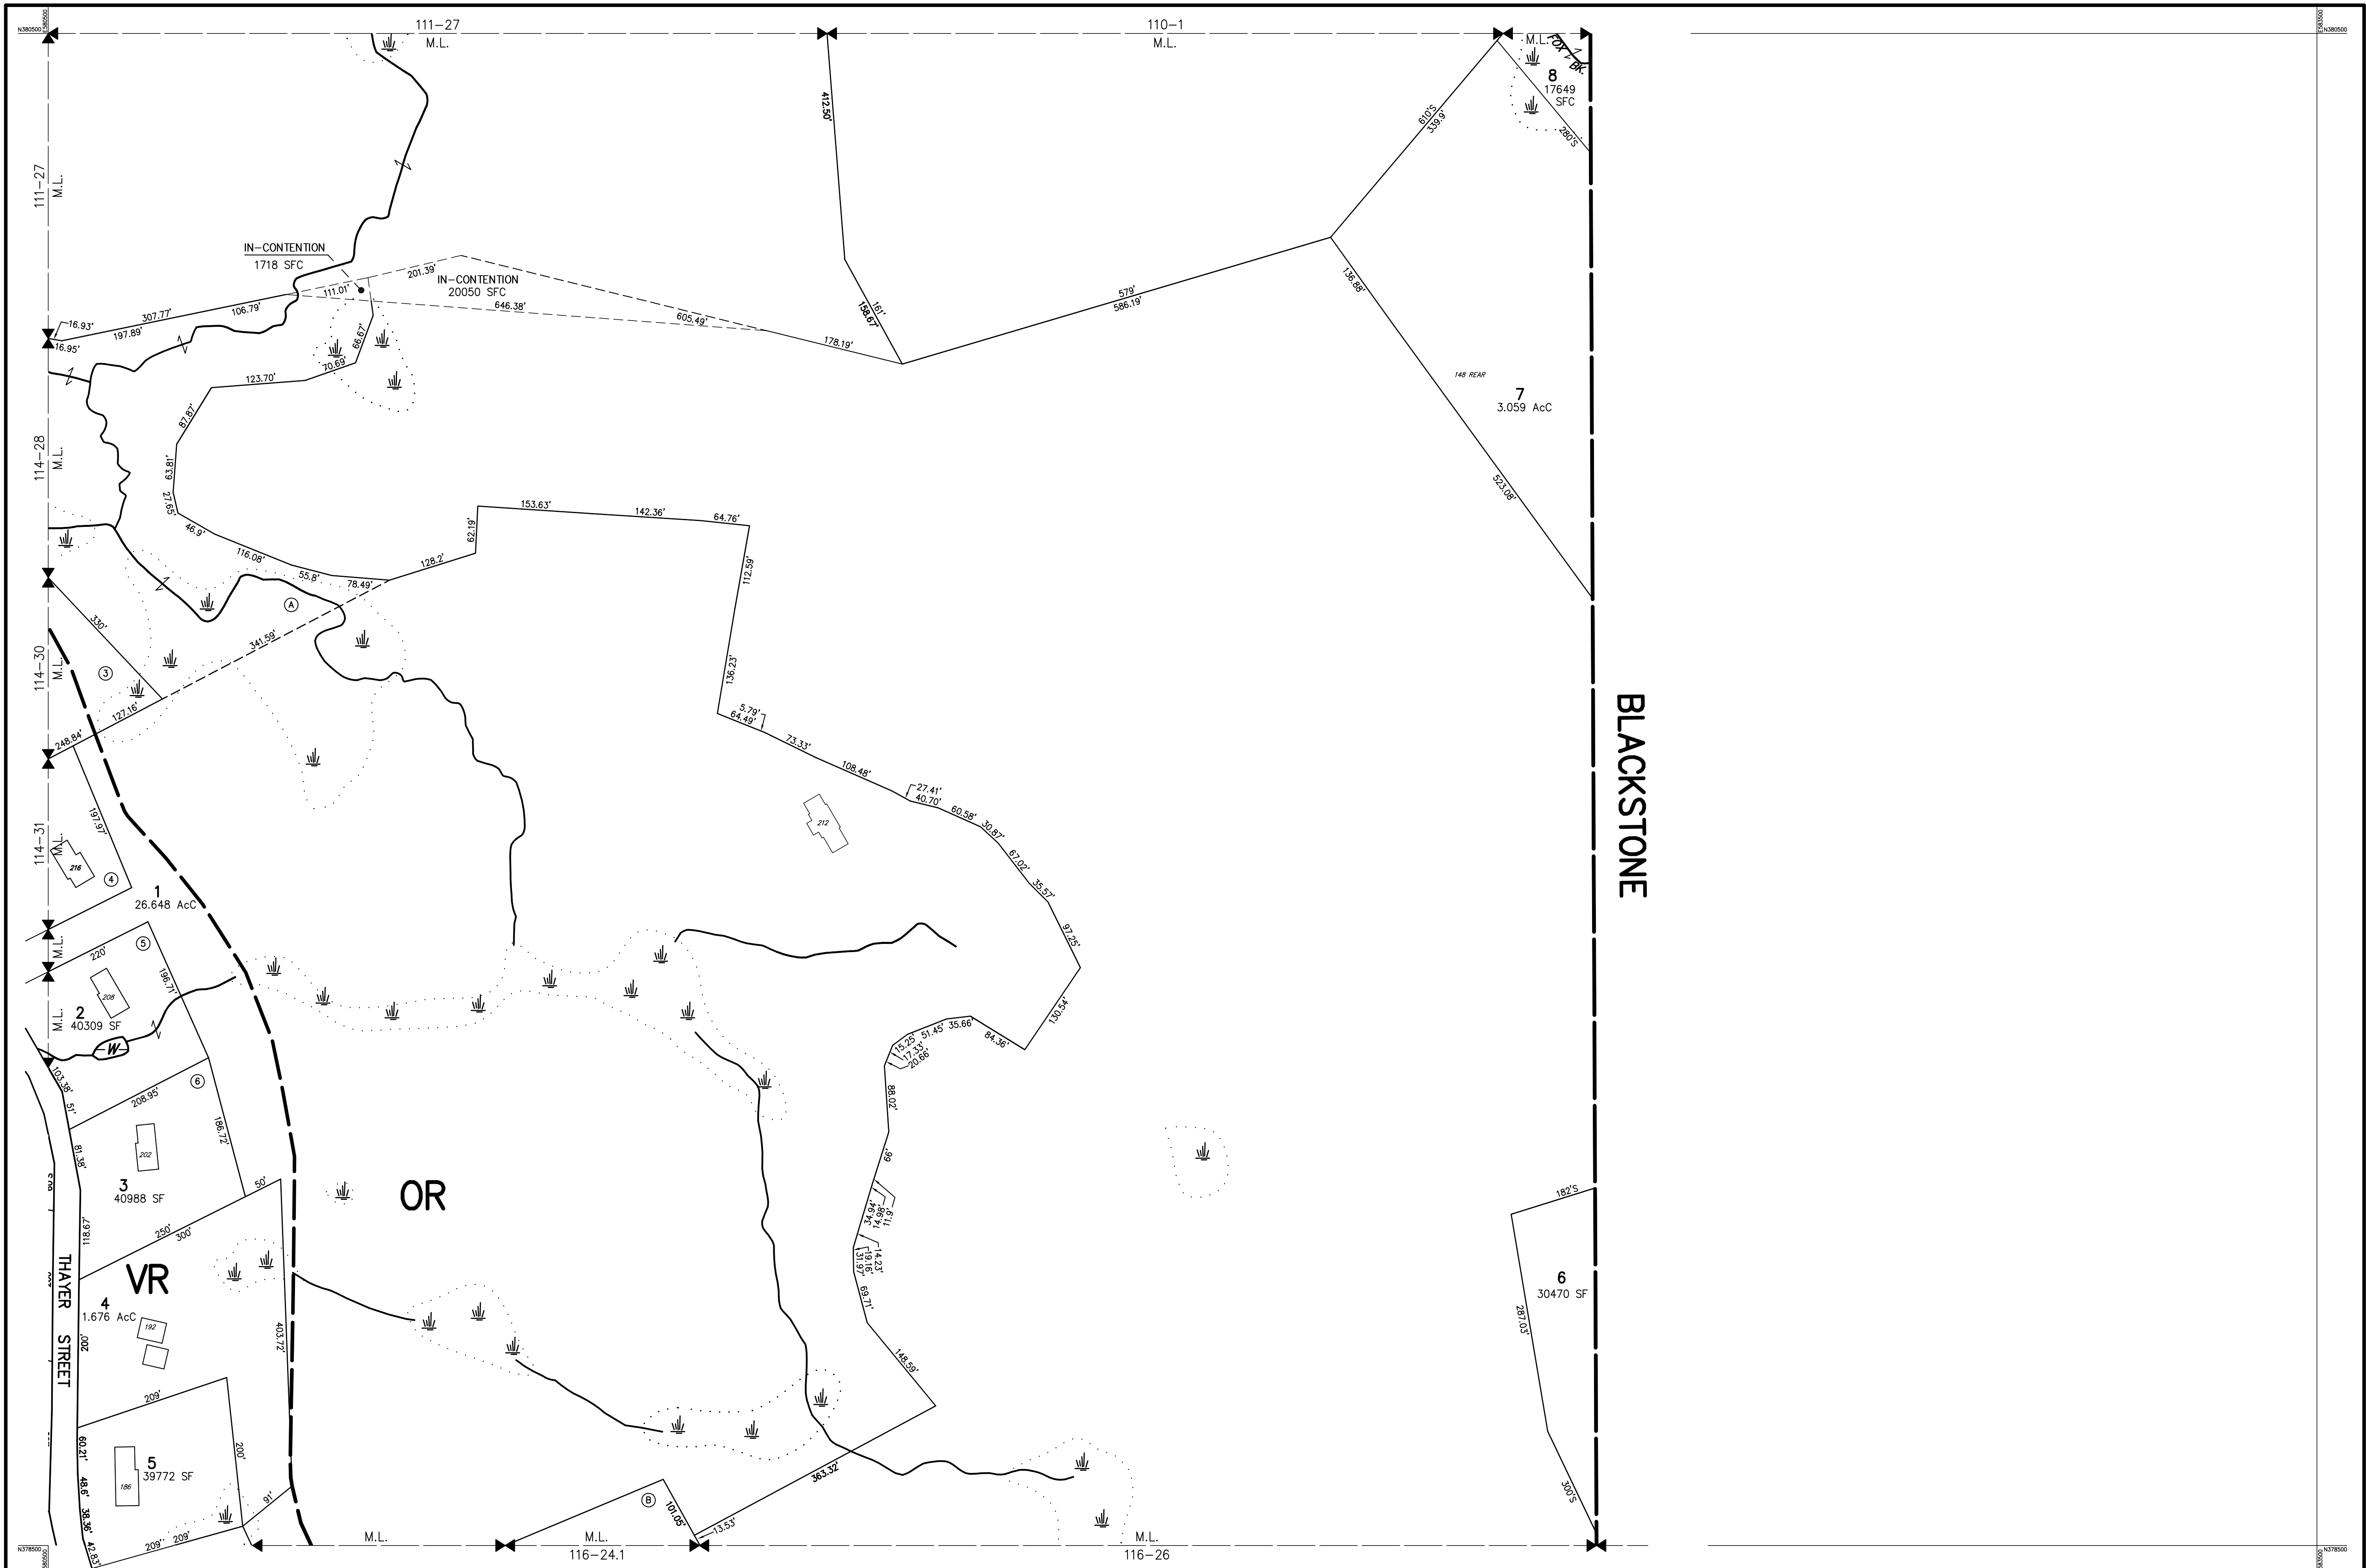

THIS MAP IS FOR ASSESSMENT PURPOSES. IT IS NOT VALID FOR LEGAL DESCRIPTION OR CONVEYANCE.

THE HORIZONTAL DATUM IS THE MASSACHUSETTS STATE PLANE COORDINATE SYSTEM.

PHOTOGRAPHY DATE: APRIL 28, 1992

COMPLETION DATE: FEBRUARY 26, 1993

PRODUCED IN 1993 BY  
**CARTOGRAPHIC ASSOC. INC.**  
PROFESSIONAL CONSULTANTS  
MUNICIPAL MAPPING - GIS - PUBLIC WORKS INFORMATION MGT.  
11 PLEASANT STREET, LITTLETON, NEW HAMPSHIRE 03561  
PHONE (800)322-4540 - FAX (603)444-1366  
www.cai-info.com

LEGEND

AREA SURVEYED . . . . . Ac  
AREA CALCULATED . . . . . AcC  
SQUARE FEET SURVEYED . . . . . SF  
SQUARE FEET CALCULATED . . . . . SFC  
RECORD DIMENSION . . . . . 100'  
SCALED DIMENSION . . . . . 100'S

RIGHT OF WAY . . . . . R/W  
SURFACE WATER . . . . . W  
WETLANDS . . . . . VR  
ZONING LIMITS . . . . . VR

TAX EXEMPT PROPERTY . . . . . E  
SUBDIVISION LOT NO. . . . . 2  
BUILDING LOCATION . . . . . B  
STREET NUMBER . . . . . M.L.  
MATCH LINE . . . . . 917  
COMMON OWNERSHIP . . . . . OR

SCALE 1" = 100'

FEET 0 50 100 200 300  
METERS 0 25 50 75

REVISED TO :

PROPERTY MAP  
**MILLVILLE**  
MASSACHUSETTS

INDEX DIAGRAM  
GN  
111 110  
114 116  
117 116

MAP NO.  
**115**