


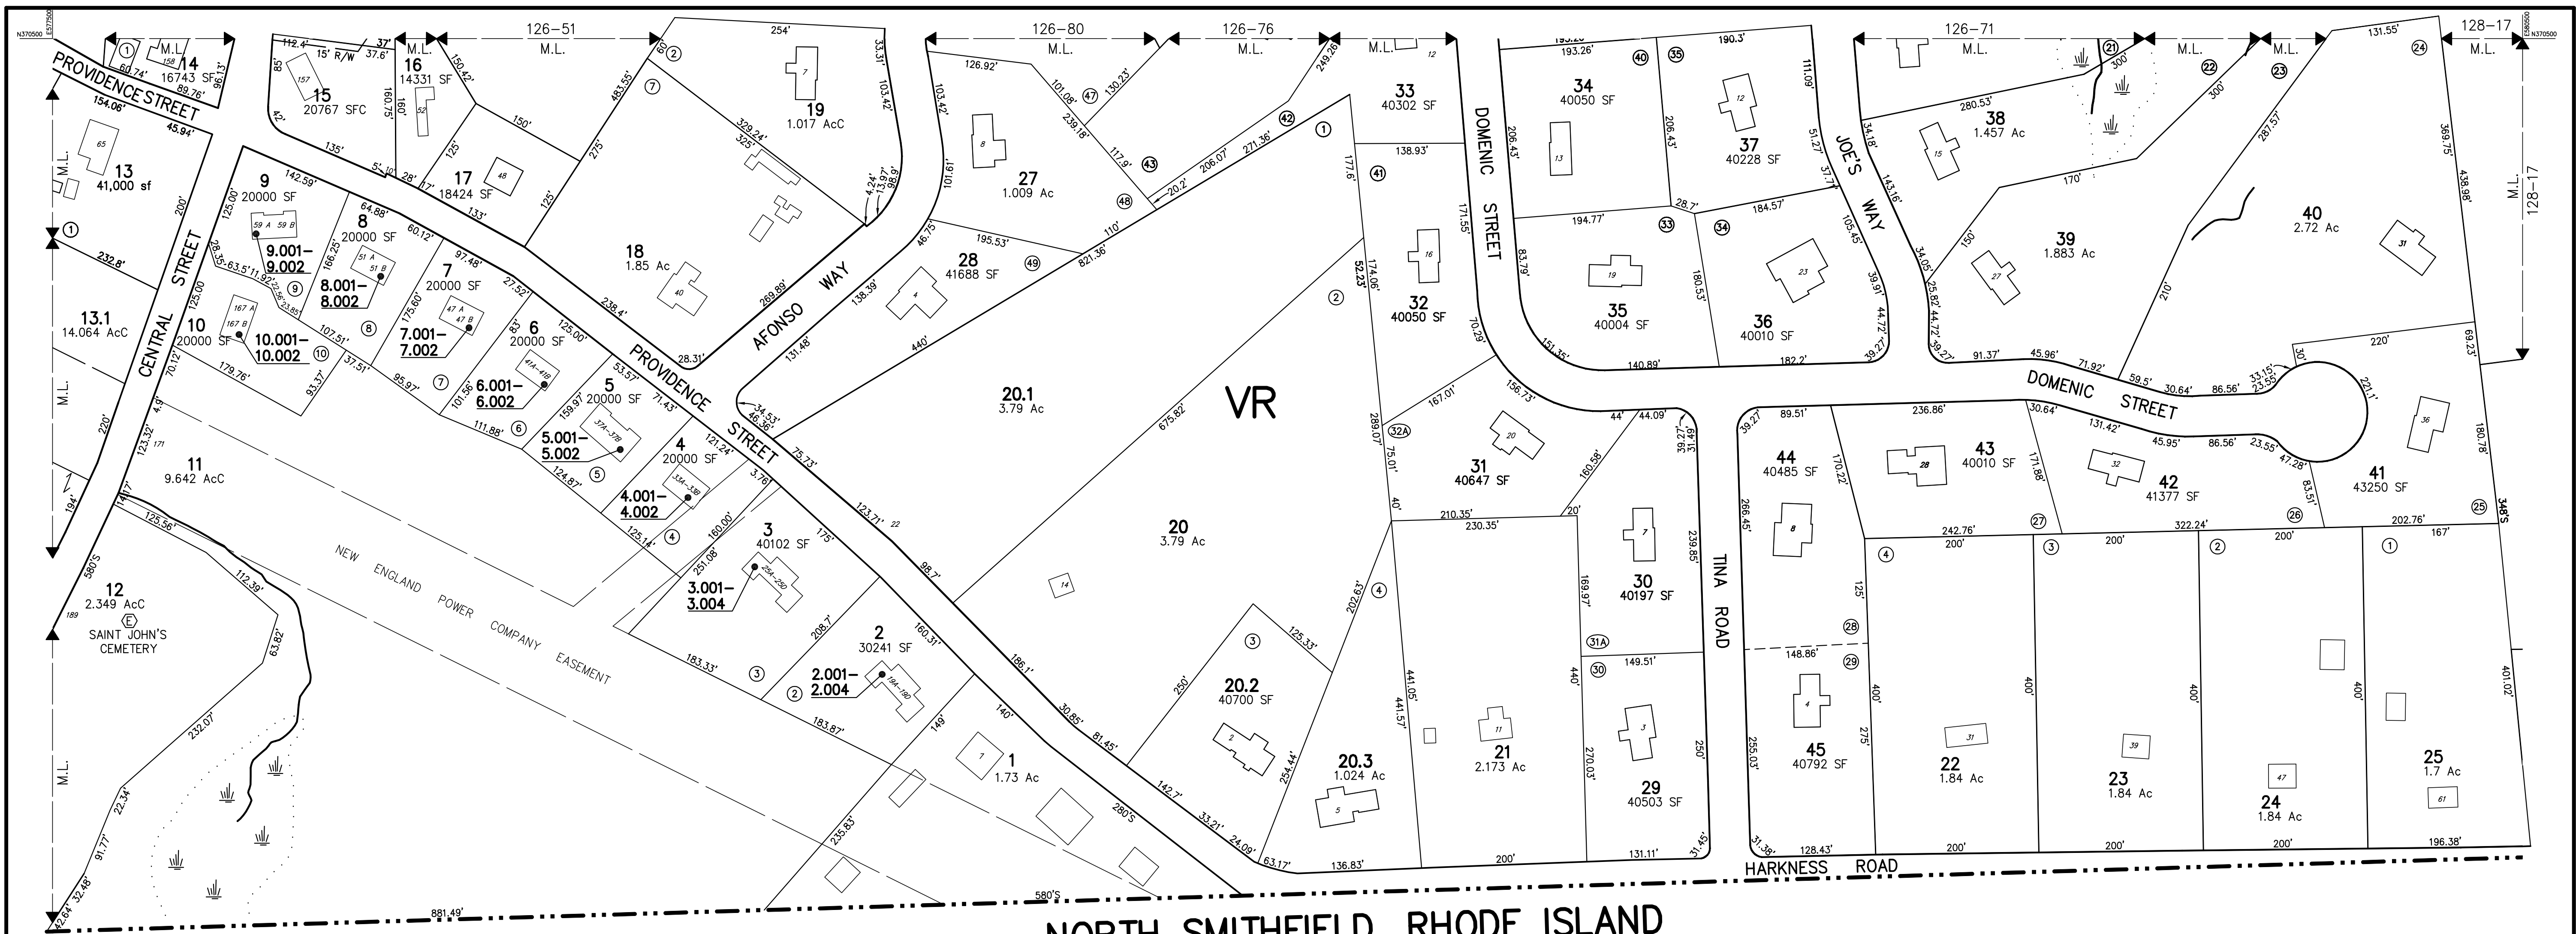

NORTH SMITHFIELD, RHODE ISLAND

THIS MAP IS FOR ASSESSMENT PURPOSES. IT IS NOT VALID FOR LEGAL DESCRIPTION OR CONVEYANCE.

THE HORIZONTAL DATUM IS THE MASSACHUSETTS STATE PLANE COORDINATE SYSTEM.

PHOTOGRAPHY DATE: APRIL 28, 1992

COMPLETION DATE: FEBRUARY 26, 1993

PRODUCED IN 1993 BY
CARTOGRAPHIC ASSOC. INC.
PROFESSIONAL CONSULTANTS
MUNICIPAL MAPPING - GIS - PUBLIC WORKS INFORMATION MGT.
11 PLEASANT STREET, LITTLETON, NEW HAMPSHIRE 03561
PHONE (800)322-4540 - FAX (603)444-1366
www.cai-info.com

AREA SURVEYED Ac
AREA CALCULATED AcC
SQUARE FEET SURVEYED SF
SQUARE FEET CALCULATED SFC
RECORD DIMENSION 100'
SCALED DIMENSION 100'S

LEGEND

RIGHT OF WAY R/W

SURFACE WATER W

WETLANDS W

ZONING LIMITS VR

TAX EXEMPT PROPERTY E

SUBDIVISION LOT NO. 2

BUILDING LOCATION B

STREET NUMBER M.L.

MATCH LINE 917

COMMON OWNERSHIP OR

FEET SCALE 1" = 100'

0 50 100 200 300

25 0 25 50 75

METERS

REVISED TO :

PROPERTY MAP

MILLVILLE

MASSACHUSETTS

INDEX DIAGRAM

125 126 127

130 128

MAP NO.

129